

**NOTE:**

1. CONCRETE SHALL BE MINIMUM 4,000 PSI

**FORMED CURB DETAIL**

SCALE: 1"-1'-0"



CITY OF POUGHKEEPSIE  
 ENGINEERING DEPARTMENT  
 62 CIVIC CENTER PLAZA  
 POUGHKEEPSIE, NY 12601

FILE NO.: 001-DET  
 DATE: 3-6-00  
 SCALE: AS NOTED  
 DRAWN BY: JP

FORMED  
 CURB  
 DETAIL

**1**

PAGE NO.

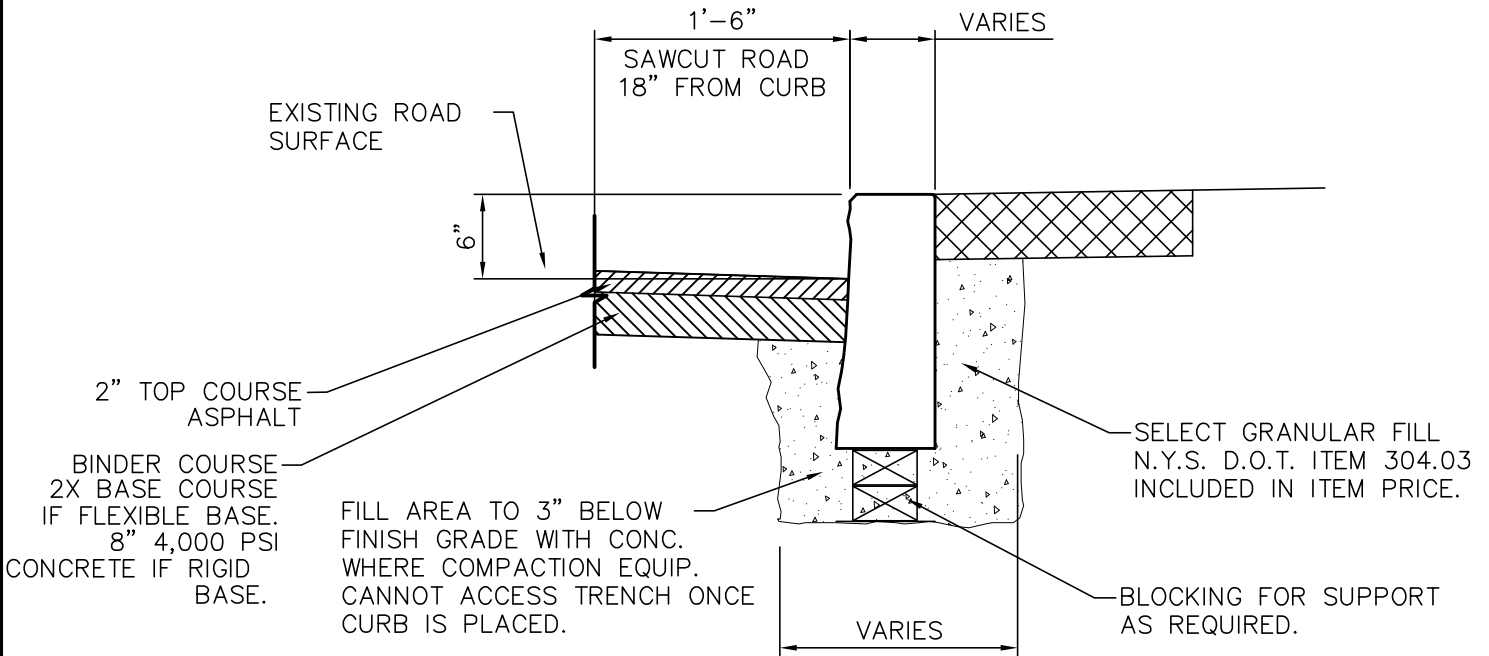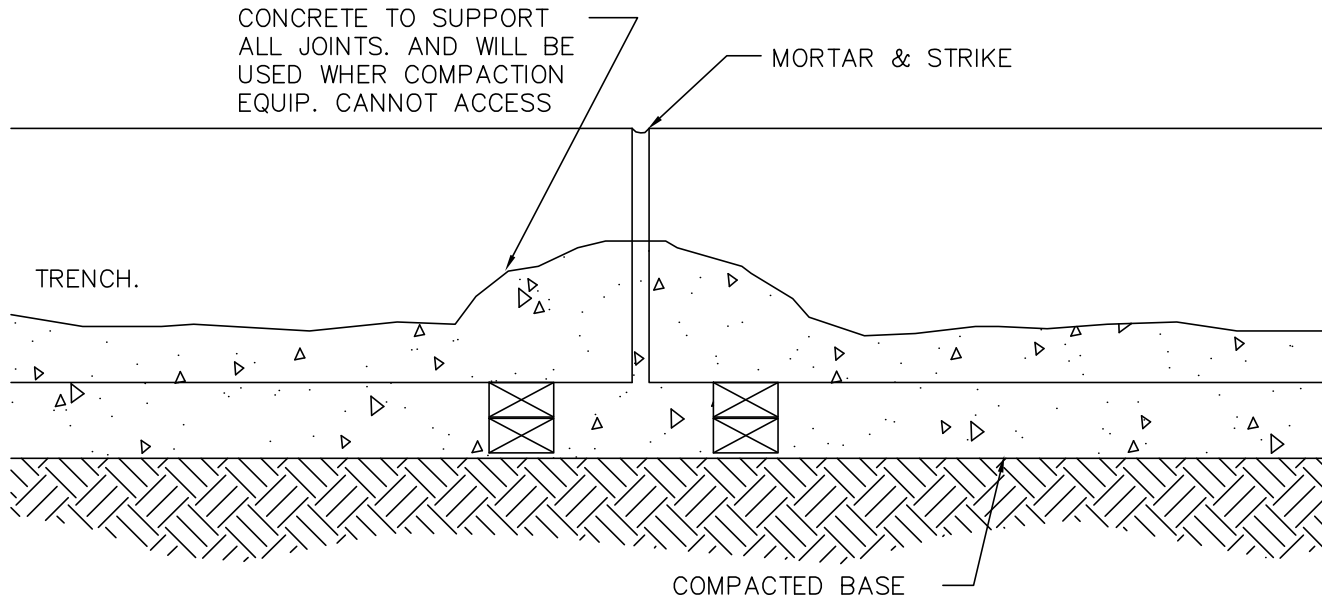

NOTE:  
 ASPHALT RESTORATION TO BE INCLUDED IN UNIT PRICE FOR RESETTING CURB.

## RESET BLUESTONE/ GRANITE CURB DETAIL

SCALE: NTS

CITY OF POUGHKEEPSIE  
 ENGINEERING DEPARTMENT

62 CIVIC CENTER PLAZA  
 POUGHKEEPSIE, NY 12601

FILE NO.: 001-DET

DATE: 3-29-11


SCALE: AS NOTED

DRAWN BY: JAC

GRANITE  
 BLUE STONE  
 DETAILS


**6**

6A, 6B  
 PAGE NO.

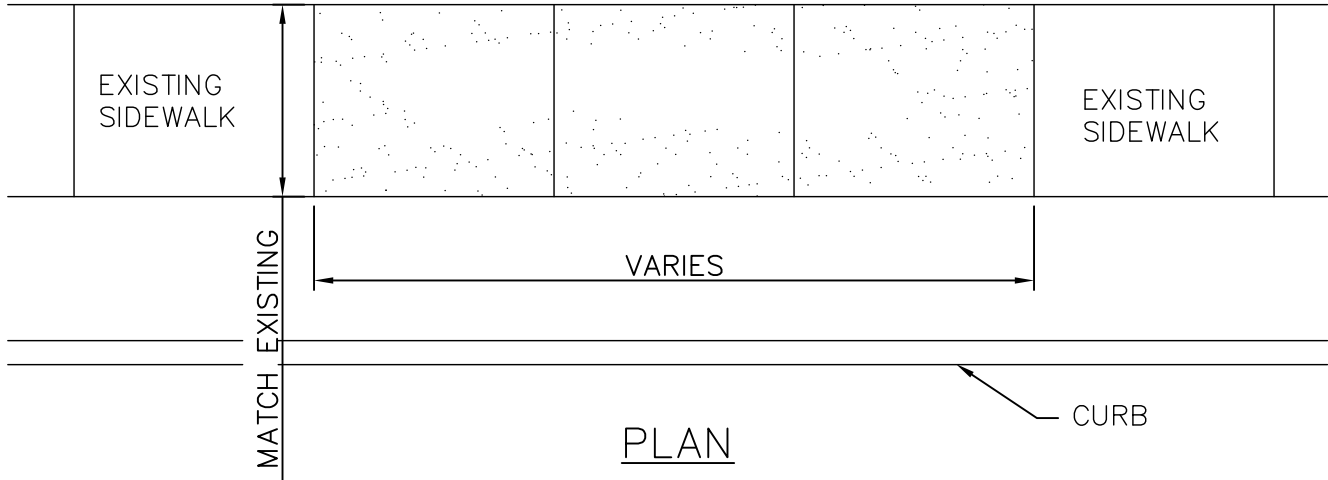

2' OF TOP SOIL AND SEED ON BOTH SIDES OF SIDEWALK TO BE INCLUDED IN THE PRICE. SEE NOTE 1.

5" THICK SIDEWALK WITH 1 LAYER OF 6"x6" W SIDEWALK BEHIND A DRIVEWAY APRRON IS TO BE PAID UNDER THAT ITEM.

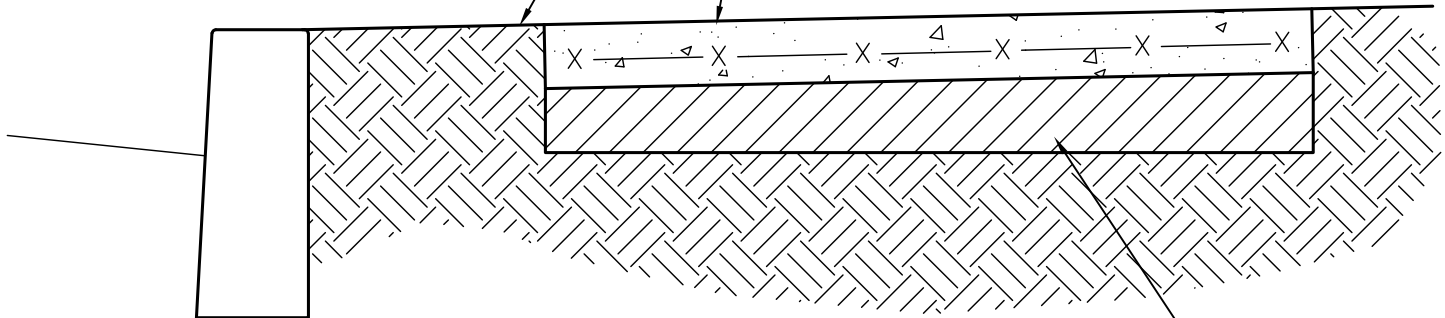

4" SELECT GRANULAR FILL N.Y.S. D.O.T. ITEM 4 SF TYPE2 SUB-BASE TO BE INCLUDED IN ITEM PRICE. COMPACT TO 95% MODIFIED PROCTOR. SEE NOTE 1.

SECTION

NOTES:

1. ALL CONCRETE SHALL BE MINIMUM 4,000 PSI.
2. WHERE MATERIAL IS NOT USED THE CITY OF POUGHDEEPSIE WILL BE CREDITED IN AREAS WHERE MORE THAN THE SPECIFIED AMOUNT OF MATERIAL IS USED. MAJOR GRADE CHANGES WILL BE APPROVED BY THE CITY ENGINEERING DEPT. AND WILL BE PAID UNDER APPROPRIATE ITEMS.
3. UPON COMPLETION OF CURING ALL CONCRETE SURFACES SHALL BE COATED WITH SODIUM CHLORIDE INHIBITING SEALER AS REQ'D.

**SIDEWALK DETAIL REPLACE & NEW**

SCALE: 1"-2'-0"

**CITY OF POUGHKEEPSIE  
ENGINEERING DEPARTMENT**

62 CIVIC CENTER PLAZA  
POUGHKEEPSIE, NY 12601

PROJECT: 001-DET  
DATE: 5-16-00  
SCALE: AS NOTED  
DRAWN BY: JP

**SIDEWALK  
DETAIL**



**BRICK PAVERS  
ON  
RIGID BASE**

**BLUESTONE  
ON  
RIGID BASE**

FURNISH AND INSTALL BRICK PAVERS  
ON RIGID BASE

RESET BRICK PAVERS ON RIGID BASE


FURNISH AND INSTALL SLATE OR  
BLUESTONE SIDEWALKS ON RIGID  
BASE

RESET SLATE OR BLUESTONE  
SIDEWALKS ON RIGID BASE

EXISTING CURB

BRICK PAVERS

SLATE BLUESTONE  
2" MINIMUM

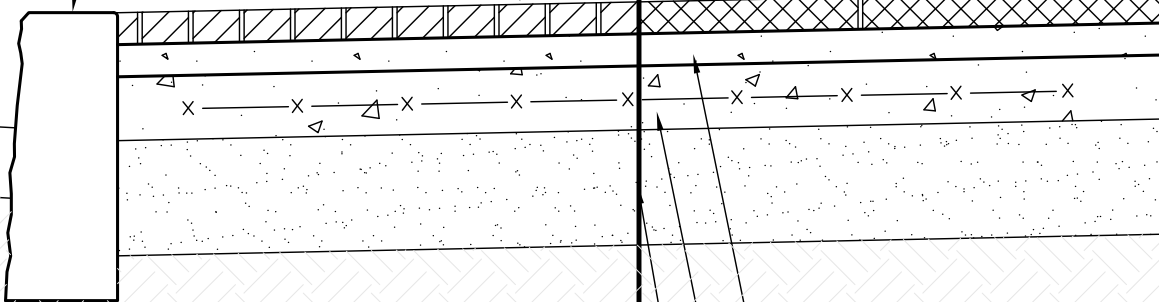

EXISTING STREET

MORTAR LEVELING  
BED 2" MAX

4" CONC. BASE w/ 6x6 WWM

6" SELECT GRANULAR FILL  
COMPACTED



CITY OF POUGHKEEPSIE  
ENGINEERING DEPARTMENT  
62 CIVIC CENTER PLAZA  
POUGHKEEPSIE, NY 12601

BLUESTONE  
& PAVERS  
SIDEWALK -  
RIGID BASE

DATE:  
9/15/2014


**BRICK PAVERS  
ON  
FLEXIBLE BASE**
**BLUESTONE  
ON  
FLEXIBLE BASE**

FURNISH AND INSTALL BRICK PAVERS  
ON FLEXIBLE BASE

RESET BRICK PAVERS ON FLEXIBLE BASE

FURNISH AND INSTALL SLATE OR  
BLUESTONE SIDEWALKS ON  
FLEXIBLE BASE

RESET SLATE OR BLUESTONE  
SIDEWALKS ON FLEXIBLE BASE

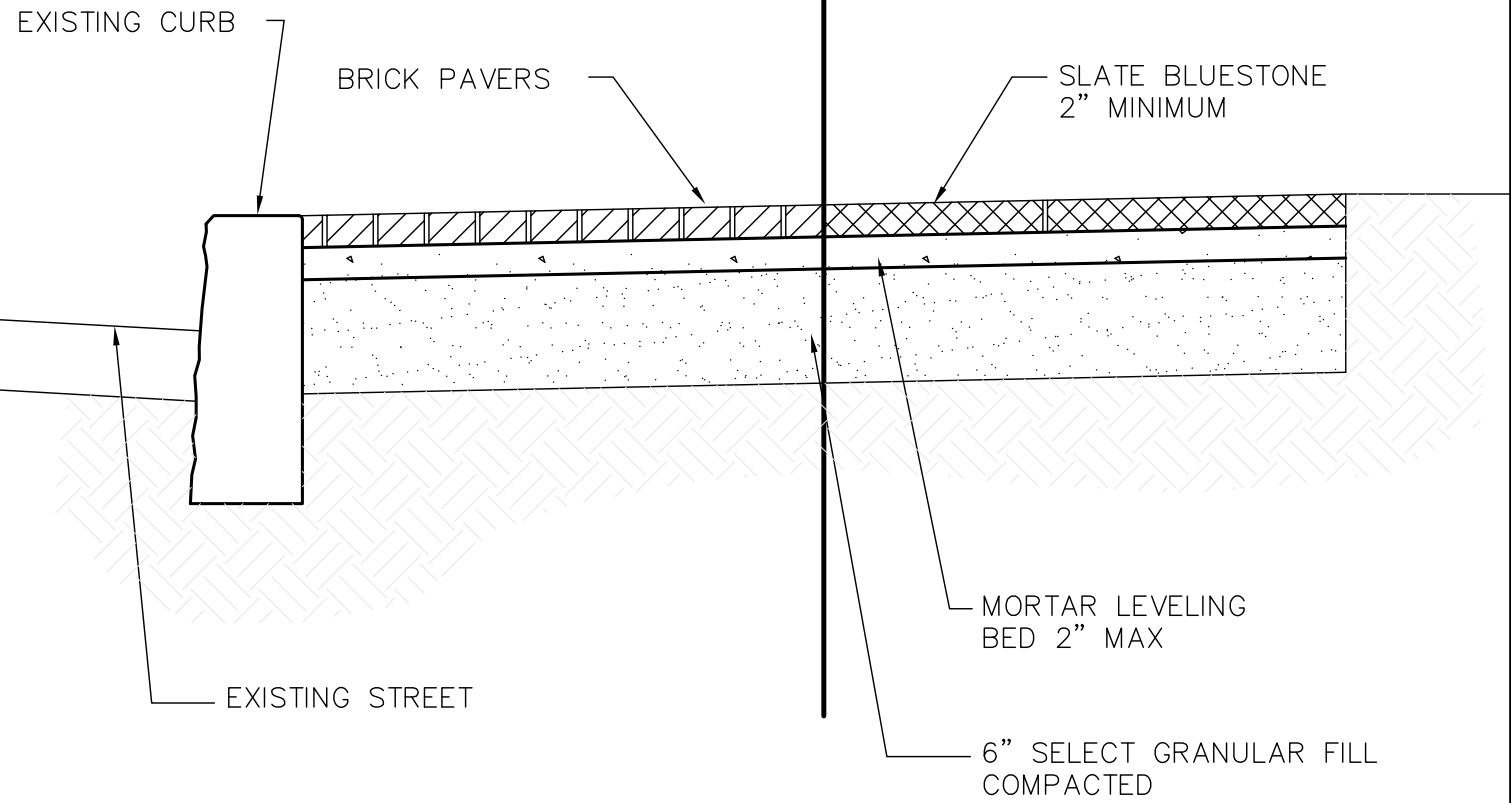

**CITY OF POUGHKEEPSIE  
ENGINEERING DEPARTMENT**  
 62 CIVIC CENTER PLAZA  
 POUGHKEEPSIE, NY 12601

**BLUESTONE  
& PAVERS  
SIDEWALK –  
FLEXIBLE BASE**

DATE:  
 9/15/2014